


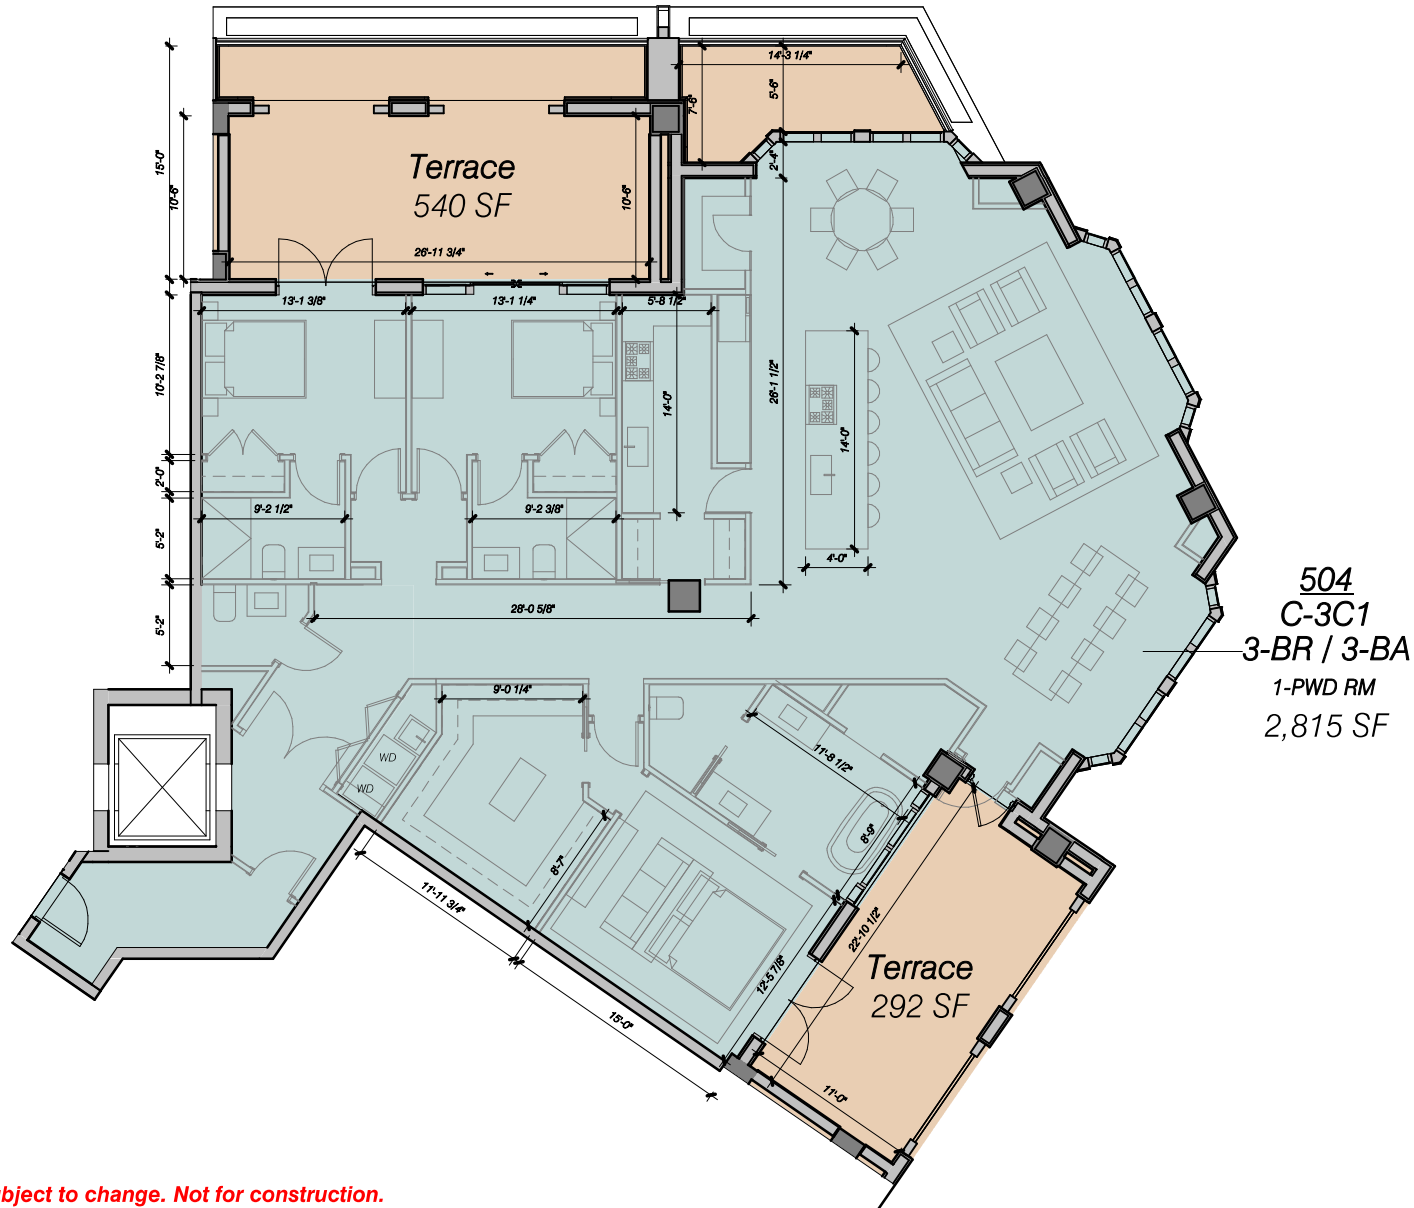

Unit 504
Scale: 1/8" = 1'-0"

All measurements are subject to change. Not for construction.

2024-0396.0000 Ponce Park Residences

No copies, transmissions, reproductions, or electronic revisions of any portions of these drawings in whole or in part be made without the express written permission of Zyscovich Architects. All designs indicated in these drawings are property of Zyscovich Architects. All copyrights reserved © 2025.

*The counts and square footage listed in this document are based on conceptual drawings final counts and layout may vary.

Unit 504 - Floor Plan

1/8" = 1'-0"

March 14, 2025

ZYSCOVICH
ARCHITECTS

250 S. Park Avenue Ste. 510
Winter Park, FL, 32789
t 407.674.1959

e info@zyscovich.com
w www.zyscovich.com
License# - AAC.001431