

KATE HEALY
INTERIORS

FLORIDA
1366 SW 10TH STREET
FORT LAUDERDALE, FL
33312

NORTH CAROLINA
4905 GABLE RIDGE LANE
HOLLY SPRINGS, NC
27540

954.483.636
katie@katehealyinteriors.com
katehealyinteriors.com

MANSEFIELD RESIDENCE


7250 SW 99th STREET | PINECREST, FL | 33156

DATE	REVISION	NO
04.01.2026	NEW PARTITION PLAN	1

NOTES:
WRITTEN DIMENSIONS SHALL HAVE
PRECEDENCE OVER SCALED DIMENSIONS.
CONTRACTORS SHALL VERIFY AND BE
RESPONSIBLE FOR ALL DIMENSIONS AND
CONDITIONS ON THE JOB AND THIS OFFICE
MUST BE NOTIFIED OF ANY VARIATIONS FROM
THE DIMENSIONS AND CONDITIONS SHOWN IN
THESE DRAWINGS.
SHOP DETAILS MUST BE SUBMITTED TO THIS
OFFICE FOR APPROVAL BEFORE PRECEDING
WITH THE FABRICATION.

NEW PARTITION PLAN

ID101

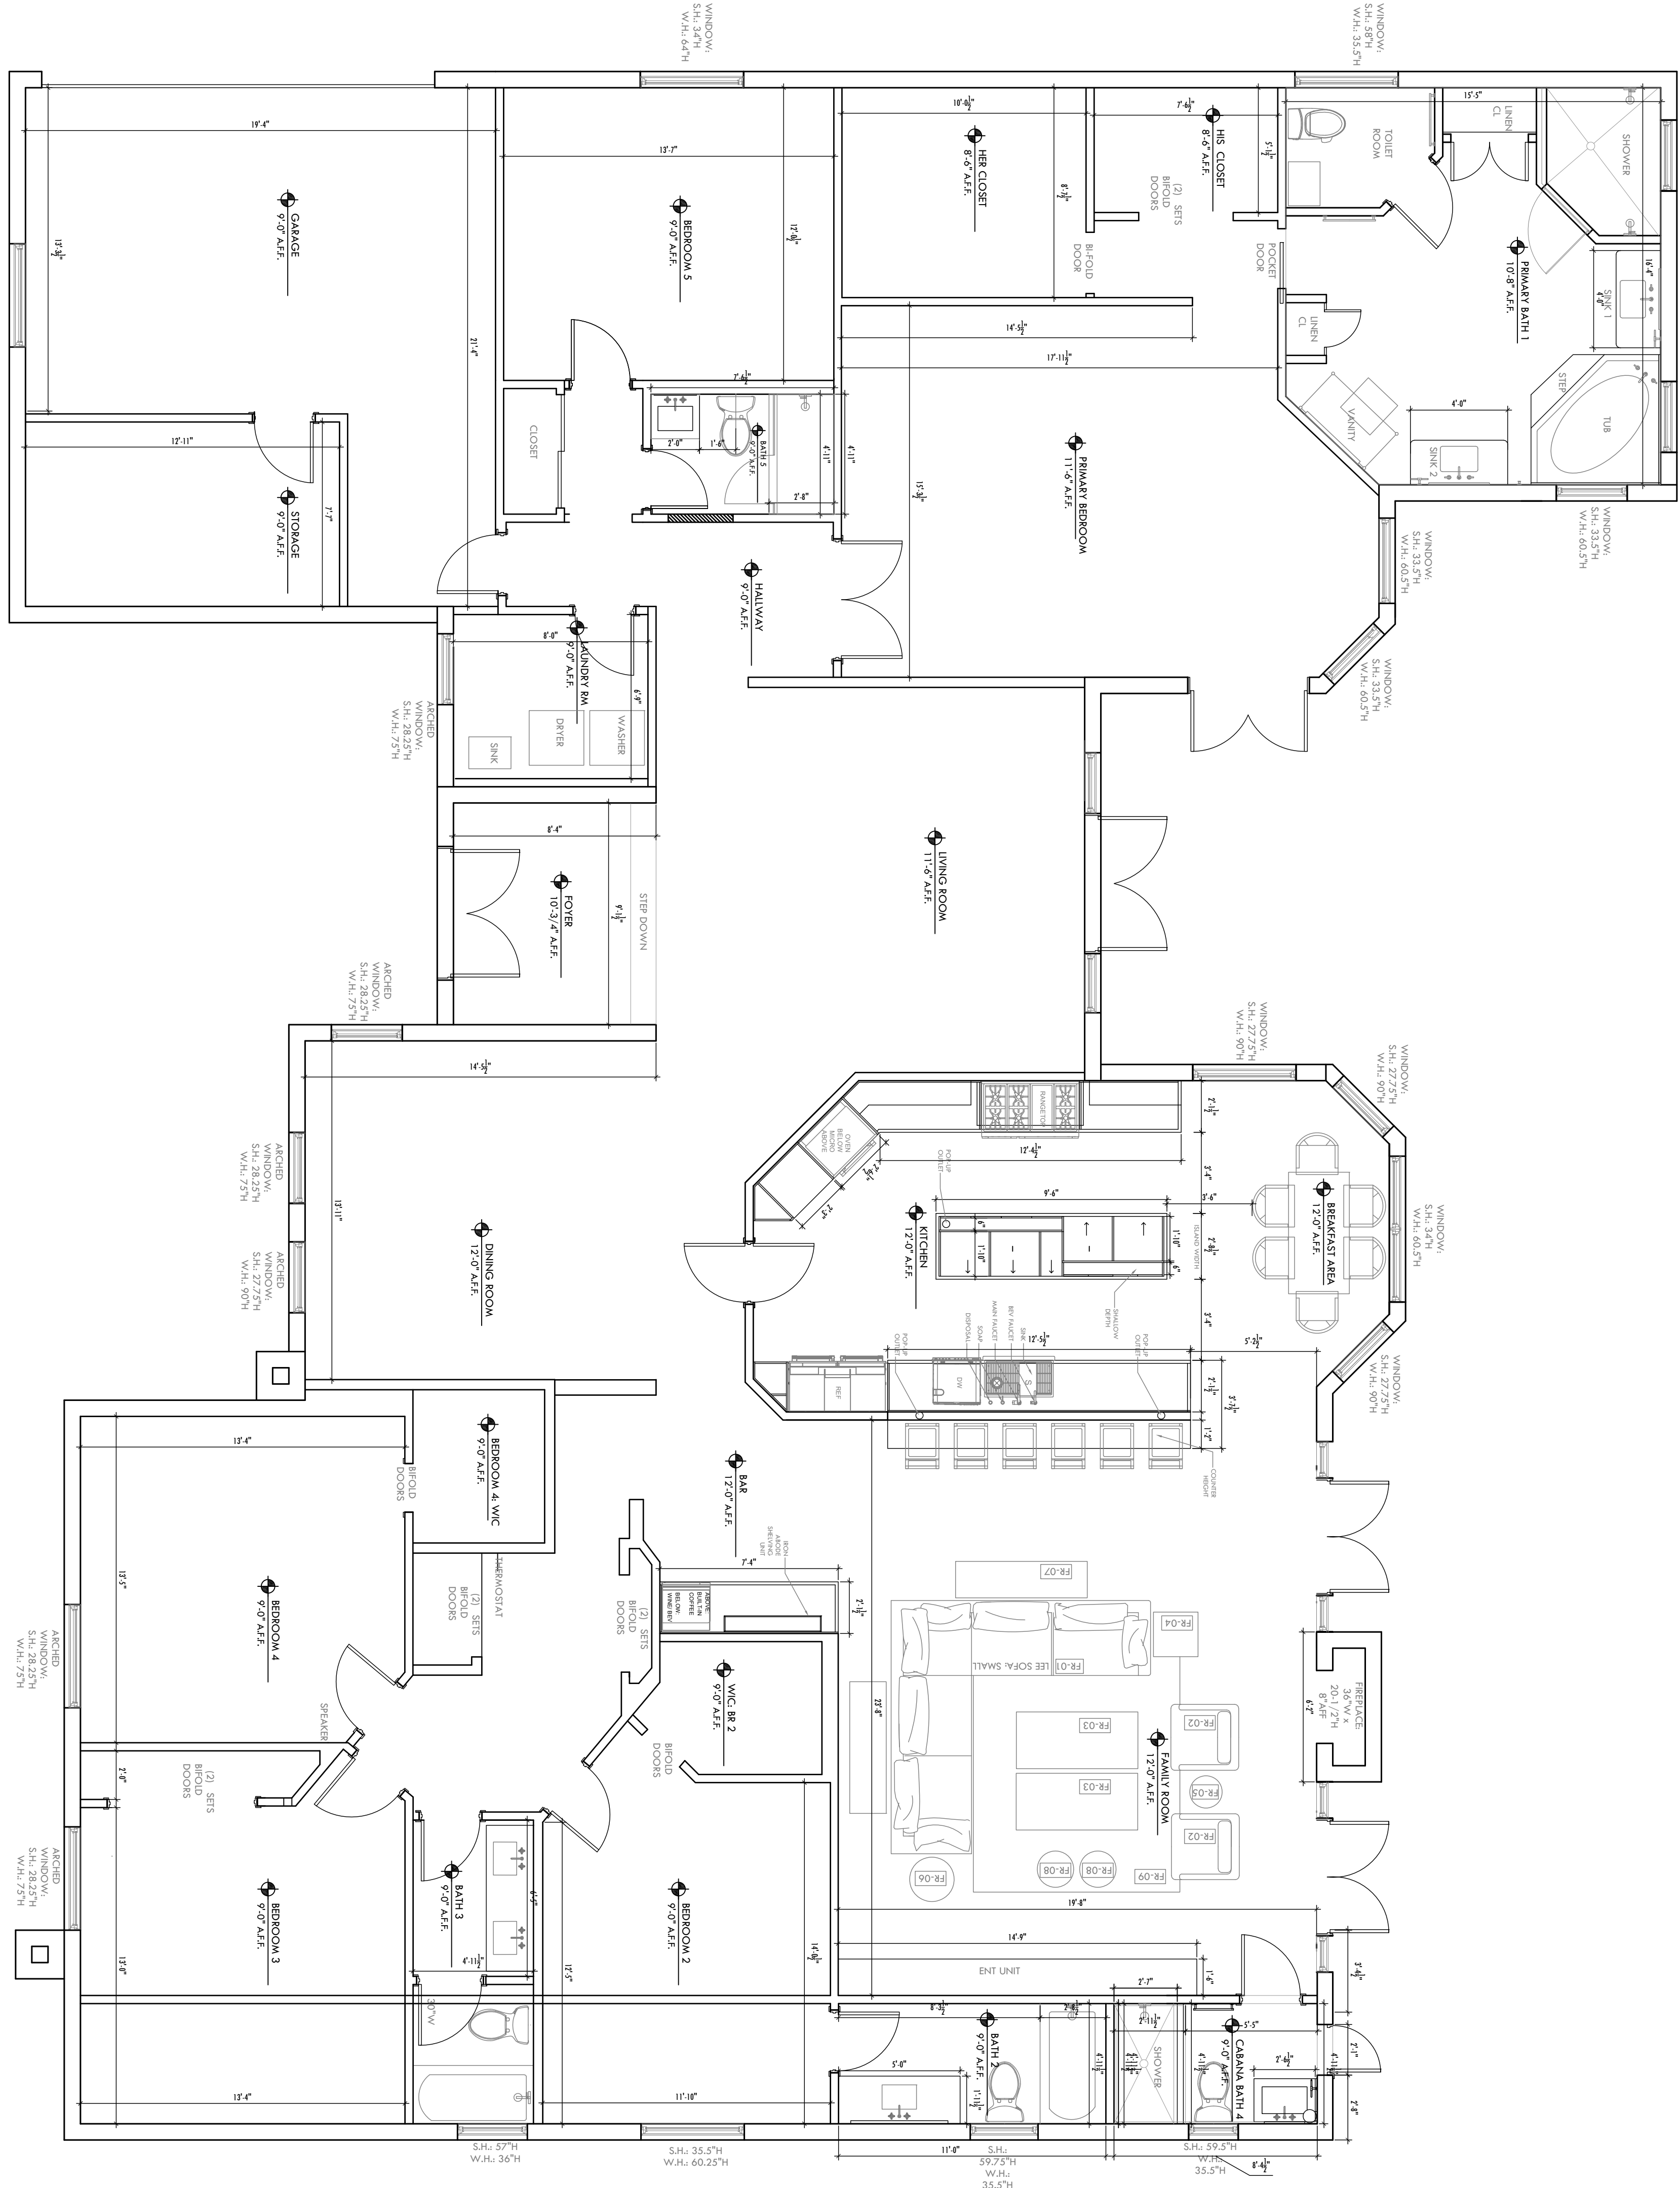

NEW PLAN

A1

SCALE $\frac{1}{4}'' = 1'-0''$